


ONSLOW HOSPICE HOUSE

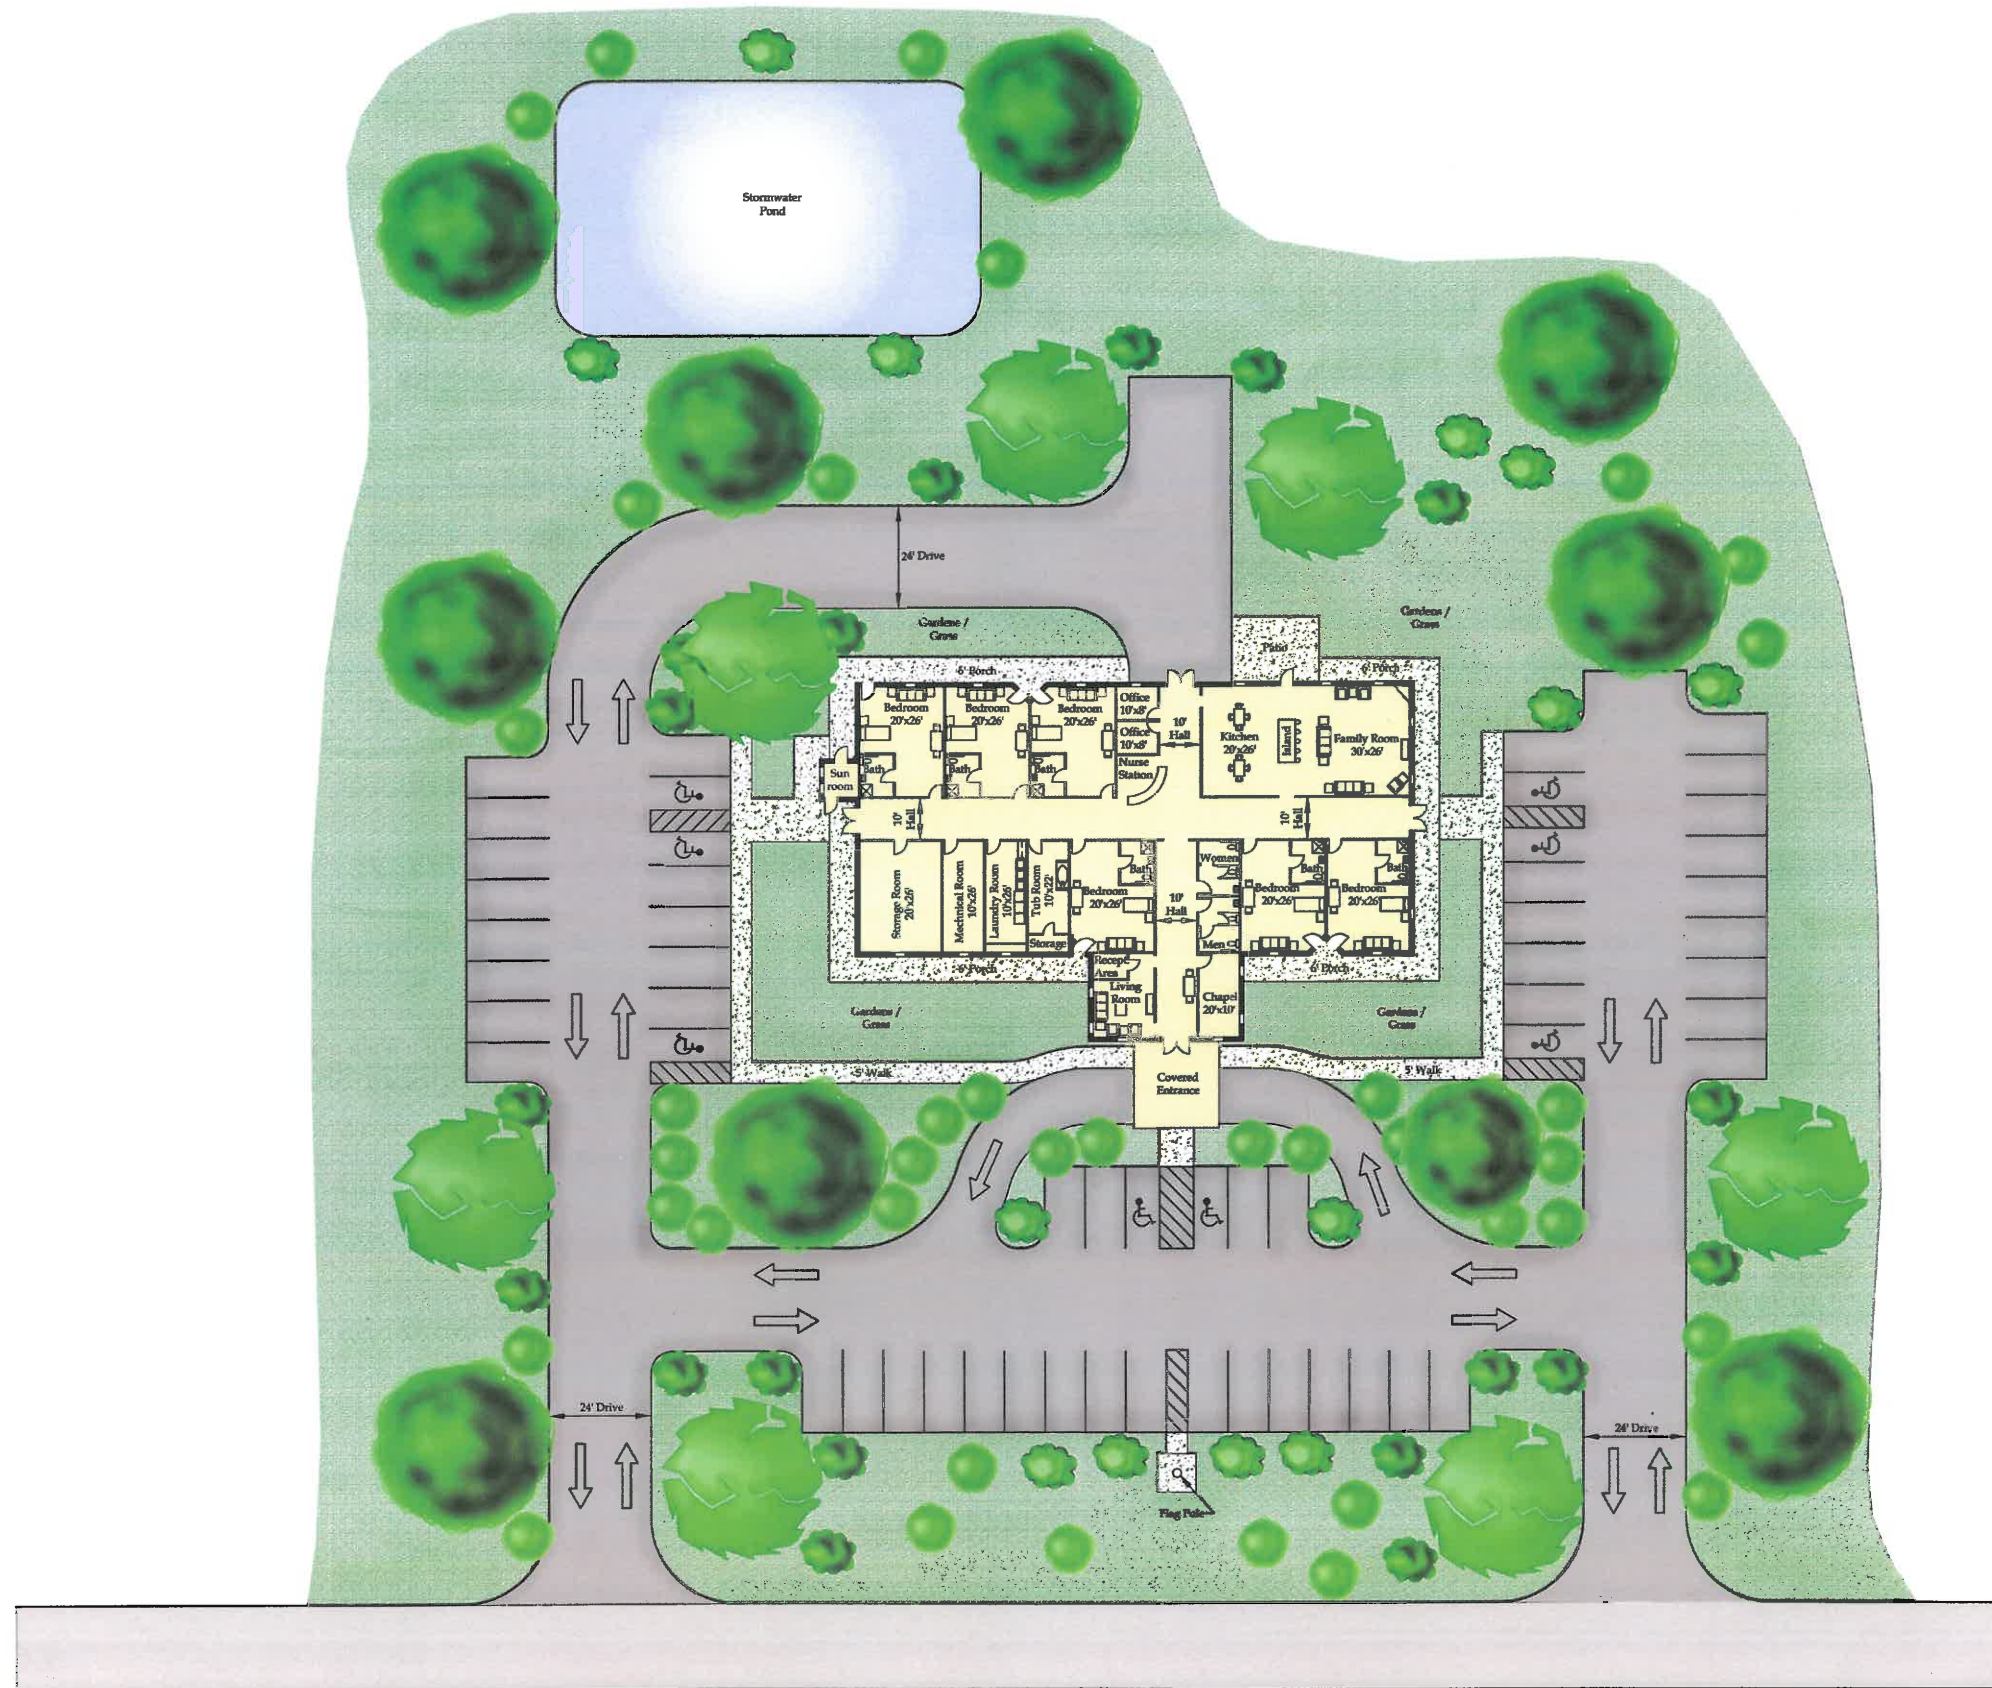

Preliminary Floor Plan / Site Plan

Onslow Hospice House

Onslow County, North Carolina

Owner: Onslow Caregivers, Inc.

A 501(c) (3) Organization

P.O. Box 7304

Jacksonville, North Carolina 28540

(910) 455-3444

DATE: 08/13/14

GRAPHIC SCALE: 1"=20'

SCALE: 1"=20'



Parker & Associates, Inc.
Consulting Engineers - Land Surveyors - Land Planners

P.O. Box 976 - 28541-0976

306 New Bridge Street - 28540

Jacksonville, North Carolina

Phone (910) 455-8414 - Fax (910) 455-8441

Firm License Number F-0108



FIELD BOOK: N/A
DESK NAME: Acad
FILENAME: Onslow Hospice-Site.dwg RW
JOB NO: 5140730-9850

Sheet 1 of 1